



This document is our property and may not without our permission be altered, copied, used for manufacturing or communicated to any other person or company.

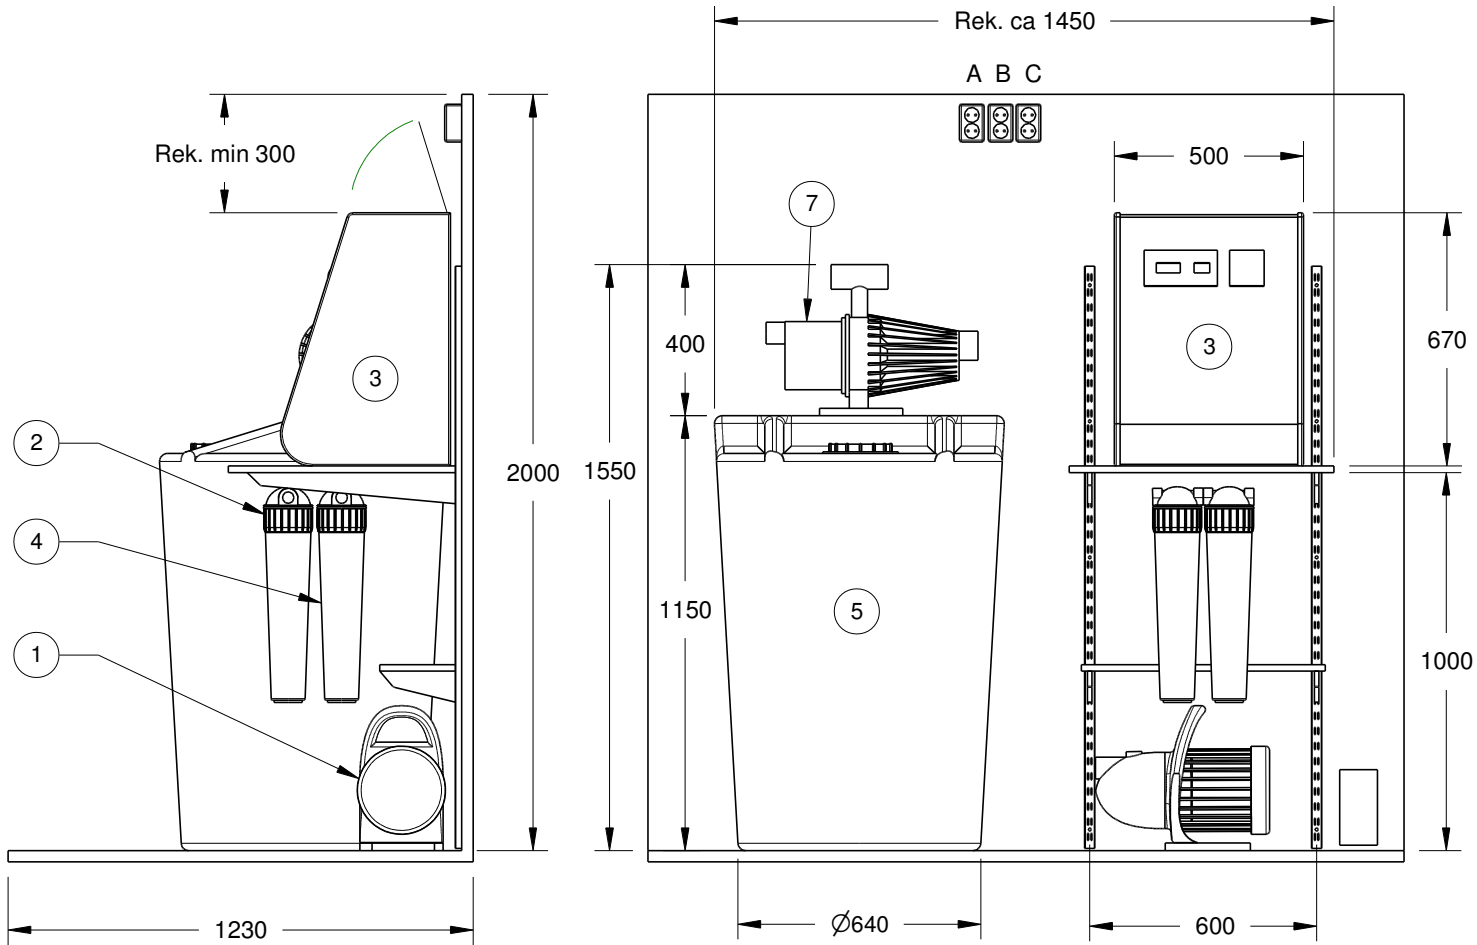

Detalj	Beskrivning	Eluttag
1	Råvattenpump	Anslut: Rolux
2	Förfilter	
3	Rolux	B
4	Kol & mineralfilter	
5	Bufferttank 320L	
7	Distributionspump	A
0	Värmekabel	C

		Lilla Östersjöpaketet				
Itemref	Quantity	Name		Material	Dim.	Coating etc.
Drawn by F70 Stockholm AB		Checked by	Approved by - date		File name	Date
				Placeringsritning		Scale
				Lilla Östersjöpaketet		Edition
						Sheet

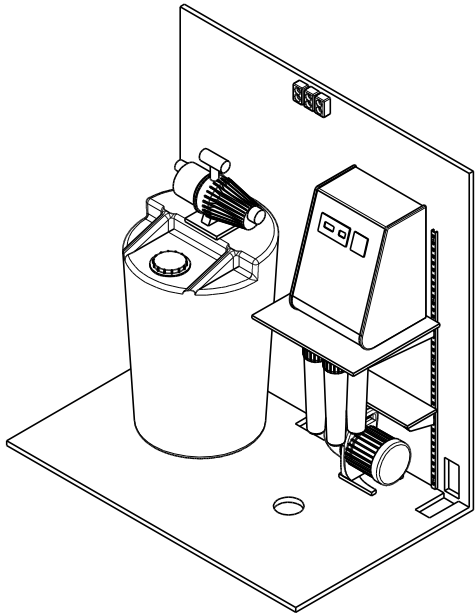